


ITEM	QTY	NAME
1	2	2" POST
2	2	2" ALUMINUM POST CAP
3	4	72" - 15 HOLE RESIDENTIAL STRINGER
4	8	R100 - 72" PICKET
5	7	R101 - 72" PICKET


FENCE PARTS

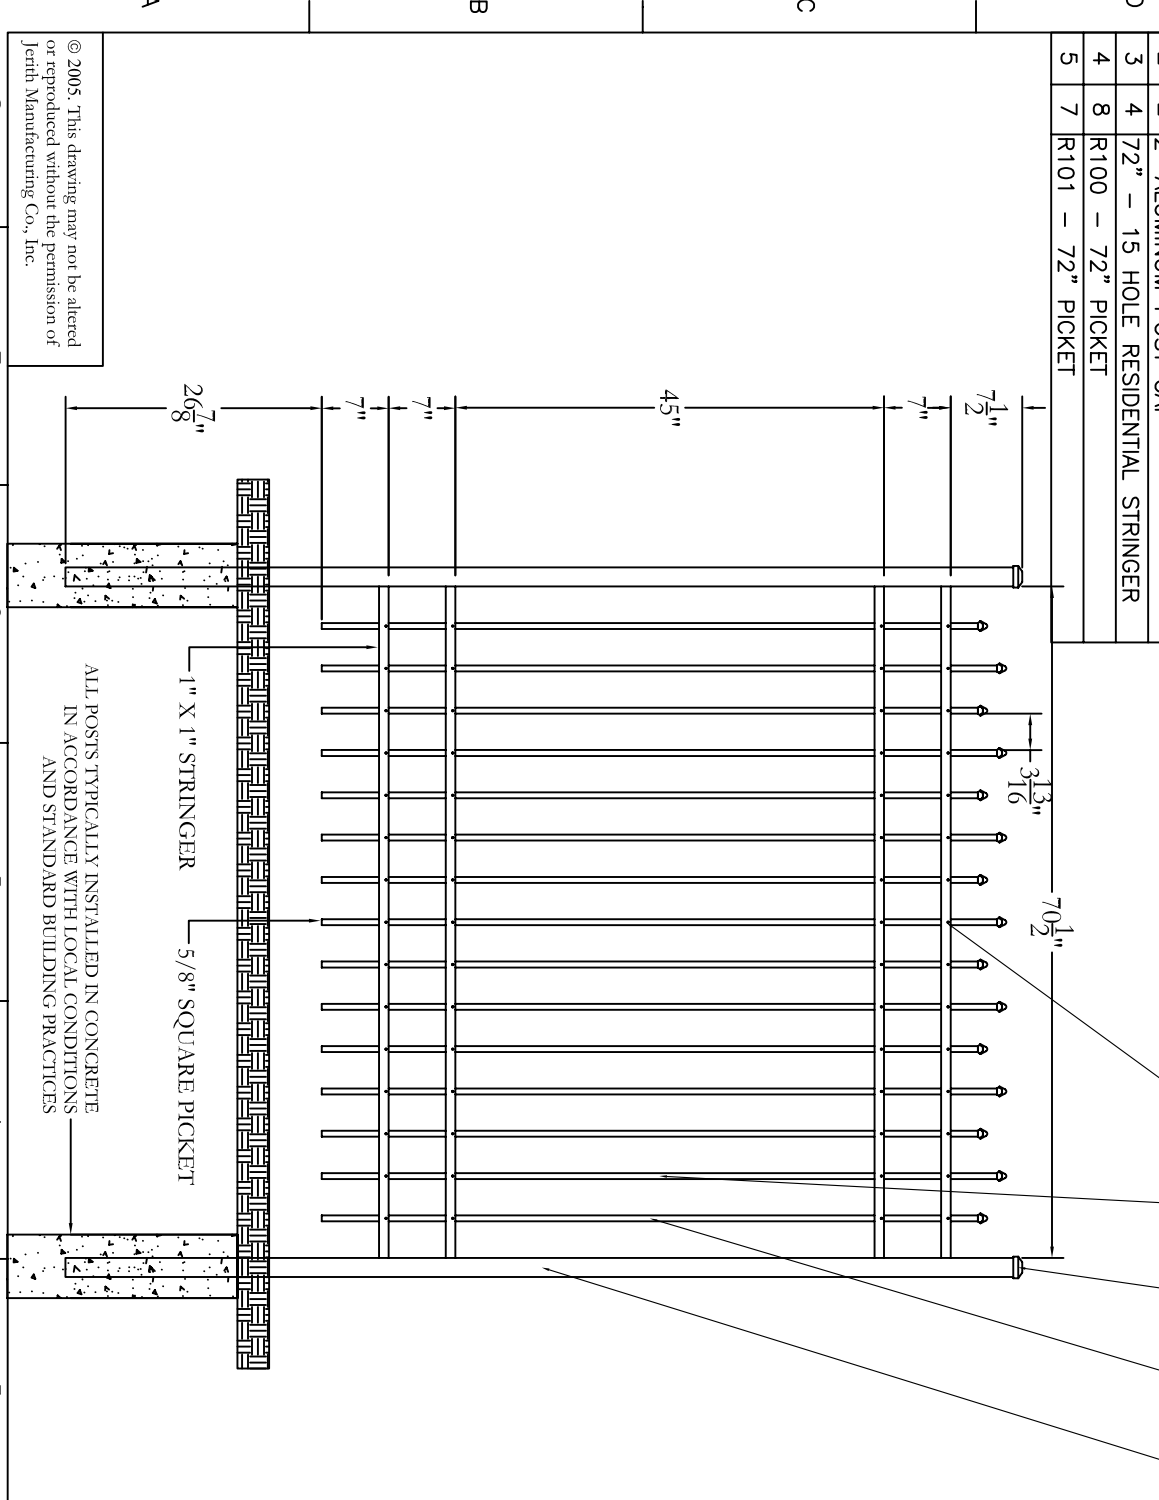

ALL POSTS TYPICALLY INSTALLED IN CONCRETE
IN ACCORDANCE WITH LOCAL CONDITIONS
AND STANDARD BUILDING PRACTICES

© 2005. This drawing may not be altered
or reproduced without the permission of
Jerth Manufacturing Co., Inc.

DATE	BY	DESCRIPTION	REVISION	DATE	BY	APPROVED
1-1-05	NC	INITIAL RELEASE				

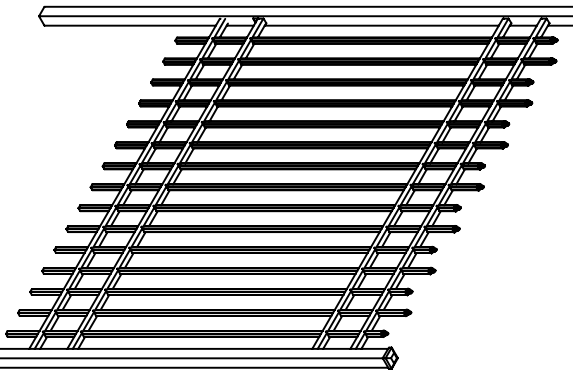

DRAWING:
RESIDENTIAL FENCE
STYLE #100 - 72" HEIGHT

Jerth
Manufacturing Co., Inc.
Philadelphia, PA 19154
(800) 344-2242

SIZE	DWG NO.	REV
D	RS72U100SN	NC
SCALE	DATE	SHEET
1-1-05		1 OF 1